


LOCATION (NOT TO SCALE) MAP

NOTES:

LEGEND:

- EXISTING TREE TO REMAIN
- SHADE TREE
- ORNAMENTAL TREE
- EVERGREEN TREE
- SHRUB
- PERENNIAL/GROUNDCOVER

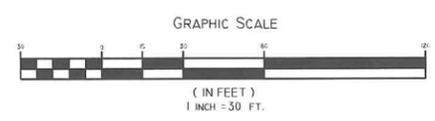

LANDSCAPE PLAN 3

PAUL D. CARLSON
 No. 7142
 REGISTERED PROFESSIONAL ENGINEER

PROFESSIONAL SEAL

CONTINUING CARE RETIREMENT COMMUNITY
 33 MIDDLE HIGHWAY, BARRINGTON R.I.
 ASSESSORS MAP 14 LOT 2,4,13,341-343


PREPARED FOR: SHINEARMONY HOLDINGS, INC.
 33 MIDDLE HIGHWAY, BARRINGTON R.I.

JOB # 13-063	SCALE: 1" = 30'	DRAWN BY: AE	DATE: SEPT 22, 2015
-----------------	--------------------	-----------------	------------------------

 150 CHESTNUT STREET, 4TH FLOOR • PROVIDENCE, RI 02903 • 401.381.4550

 InSite Professional Complex, Suite 1
 1539 Fall River Avenue Seekonk, MA 02771
 Phone: (508) 336-4500 Fax: (508) 336-4558
 Web Address: InSiteEngineers.com
 PROFESSIONAL ENGINEERS | LAND SURVEYORS
 Precision. Clarity. Certainty.

SHEET
L-3
 11 OF 12

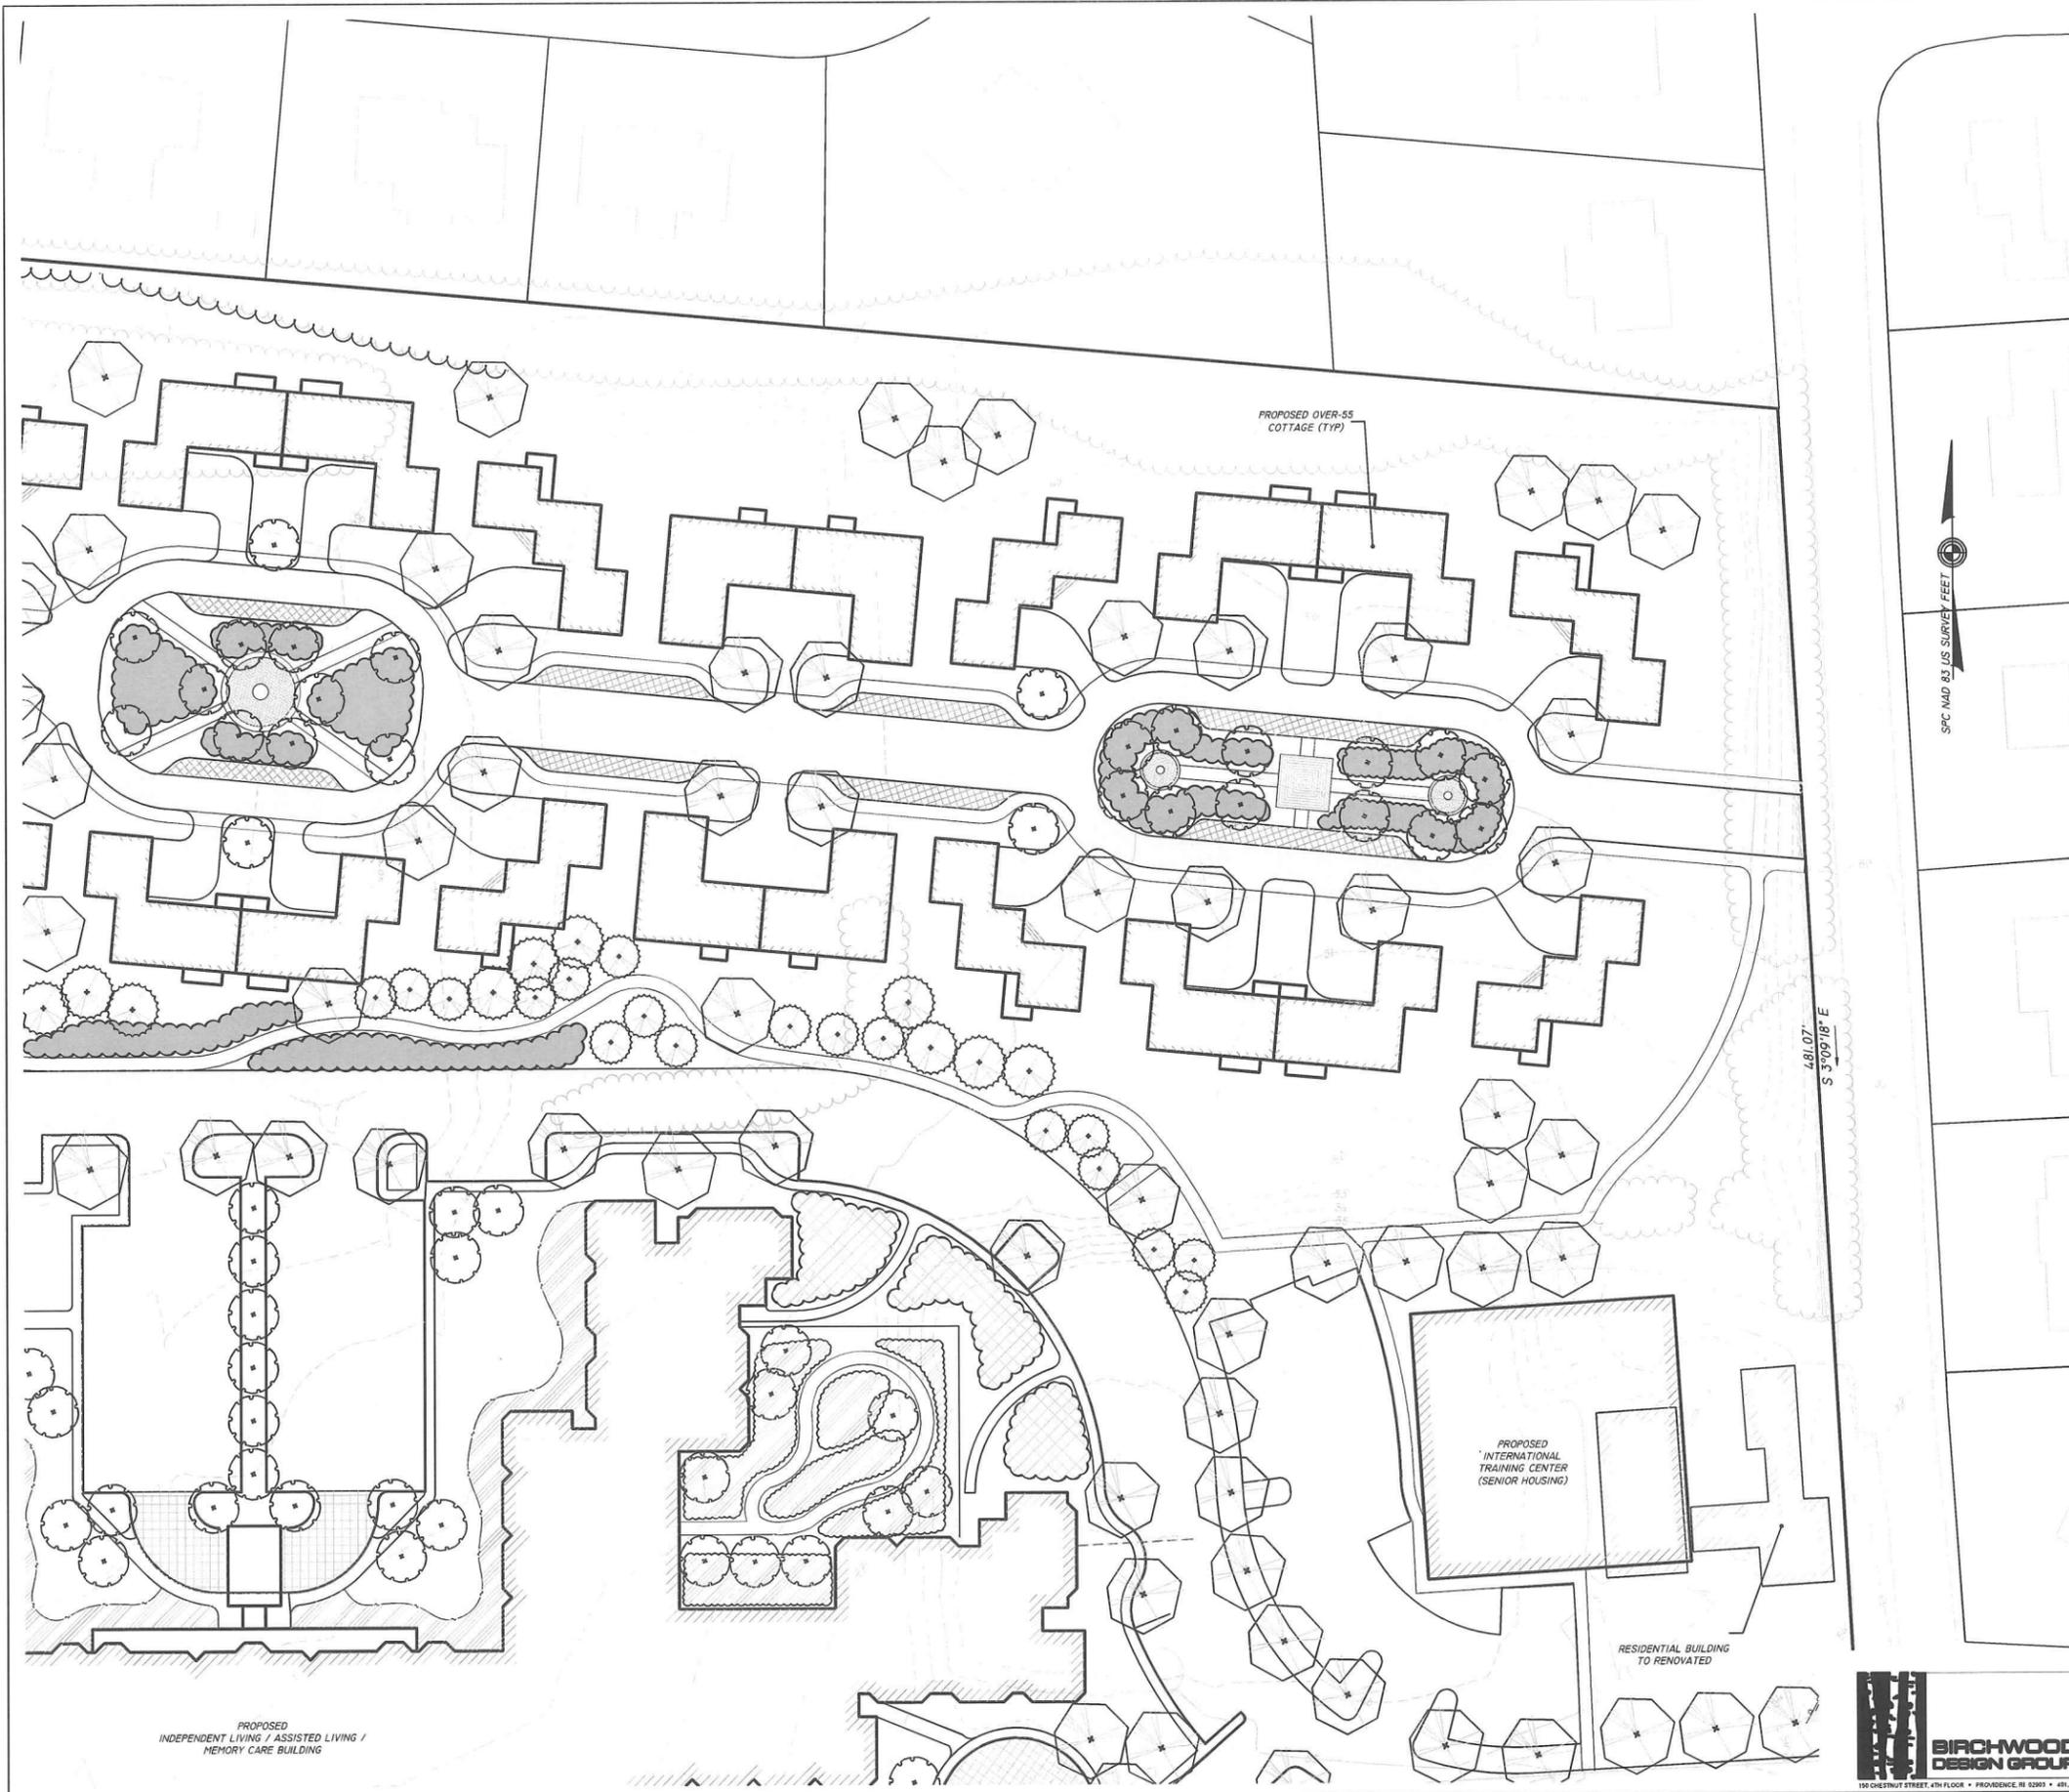


LOCATION (NOT TO SCALE) MAP


NOTES:

LEGEND:

-  EXISTING TREE TO REMAIN
-  SHADE TREE
-  ORNAMENTAL TREE
-  EVERGREEN TREE
-  SHRUB
-  PERENNIAL/GROUNDCOVER

 

LANDSCAPE PLAN 4

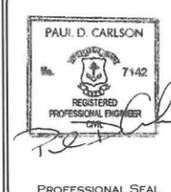

PROFESSIONAL SEAL

CONTINUING CARE RETIREMENT COMMUNITY
 33 MIDDLE HIGHWAY, BARRINGTON R.I.
 ASSESSORS MAP 14 LOT 2,4,13,34 1-343

PREPARED FOR: **SHINEARMONY HOLDINGS, INC.**
 33 MIDDLE HIGHWAY, BARRINGTON R.I.


JOB # 13-063	SCALE: 1" = 30'	DRAWN BY: AE	DATE: SEPT 22, 2015
-----------------	--------------------	-----------------	------------------------



InSITE Engineering Services, LLC
 PROFESSIONAL ENGINEERS | LAND SURVEYORS
 Precision. Clarity. Certainty.

InSite Professional Complex, Suite 1
 1538 Fall River Avenue Seekonk, MA 02771
 Phone: (508) 336-4500 Fax: (508) 336-4558
 Web Address: InSiteEngineers.com

SHEET
L-4
 12 OF 12

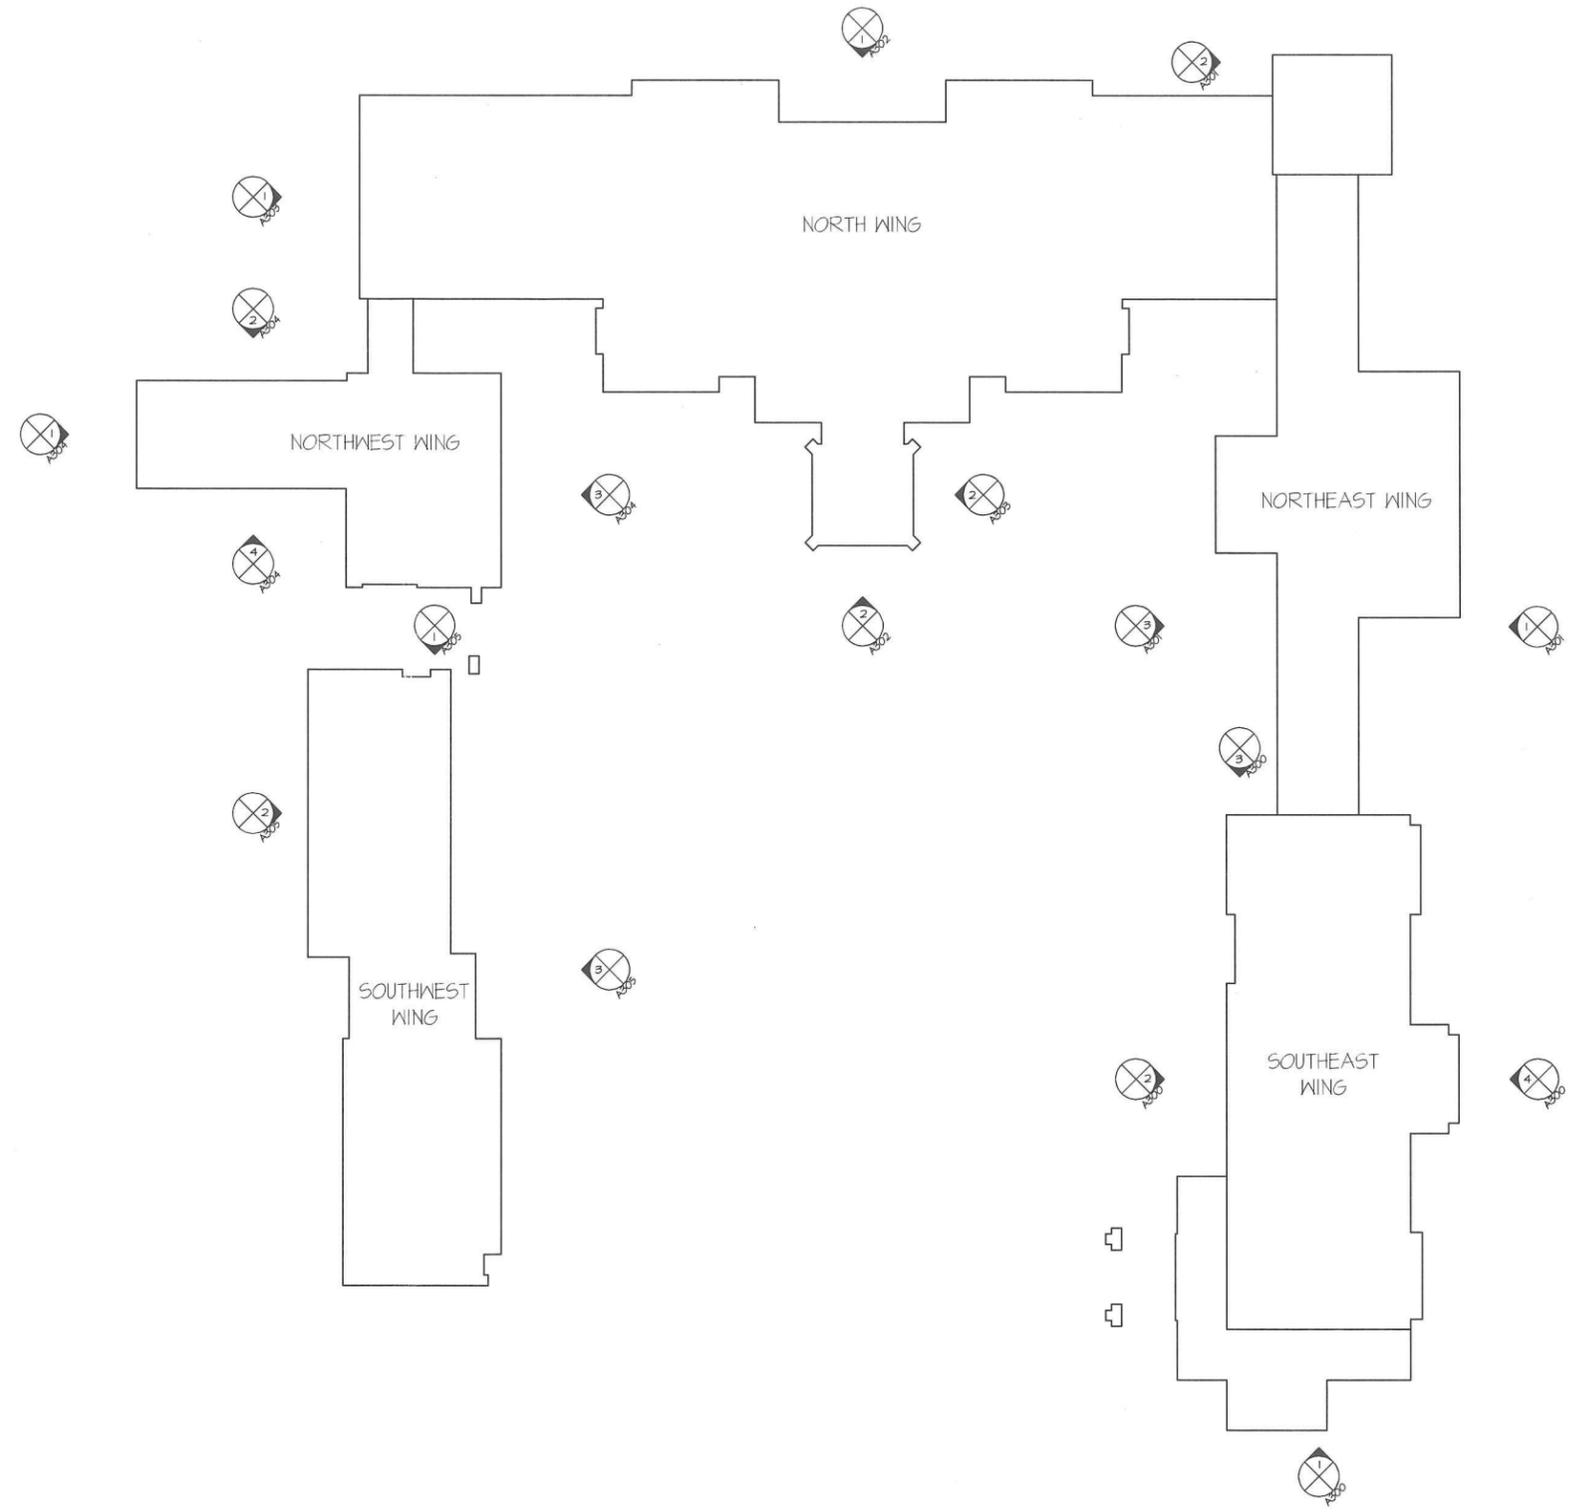

**DURKEE BROWN
VIVEIROS WERENFELS
ARCHITECTS**

T 401 831 1249 111 CHESTNUT STREET
F 401 331 1845 PROVIDENCE, RI 02903
www.durkeebrown.com

FOR REFERENCE
ONLY NOT FOR
CONSTRUCTION

**CONTINUING CARE
RETIREMENT
COMMUNITY**

33 MIDDLE HIGHWAY
BARRINGTON, RI

SHINEARMONY
HOLDINGS, INC.

NO	DATE	BY	DESCRIPTION
-	-	-	-
-	-	-	-
-	-	-	-
-	-	-	-

© COPYRIGHT 2014
DURKEE BROWN VIVEIROS WERENFELS ARCHITECTS
UNAUTHORIZED USE IS PROHIBITED.

DATE: 04.22.2014
DRAWN BY: PNB
JOB NO.: 1423
FILE: \1423_00-KeyPlan

1 Key Plan
SCALE: 1/16"=1'-0"
\\1423_00-KeyPlan

**BELTON COURT
KEY PLAN**

A-100

FOR REFERENCE ONLY


FOR REFERENCE
ONLY NOT FOR
CONSTRUCTION



2 Proposed West Elevation

SCALE: 1/8"=1'-0"

\\1423_ProposedElevations

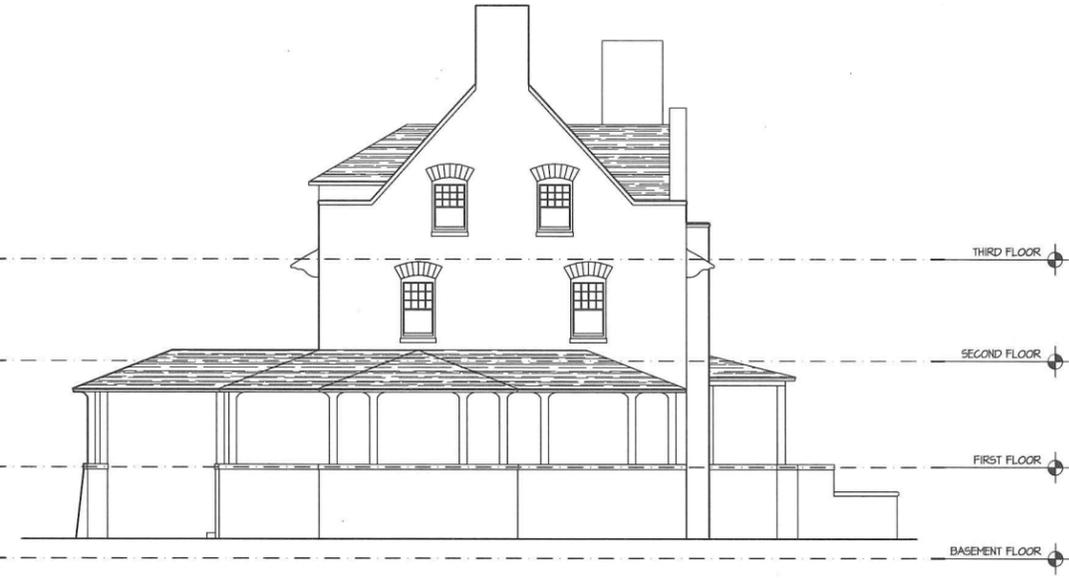

1 Proposed South Elevation

SCALE: 1/8"=1'-0"


\\1423_ProposedElevations



4 Proposed East Elevation

SCALE: 1/8"=1'-0"


\\1423_ProposedElevations

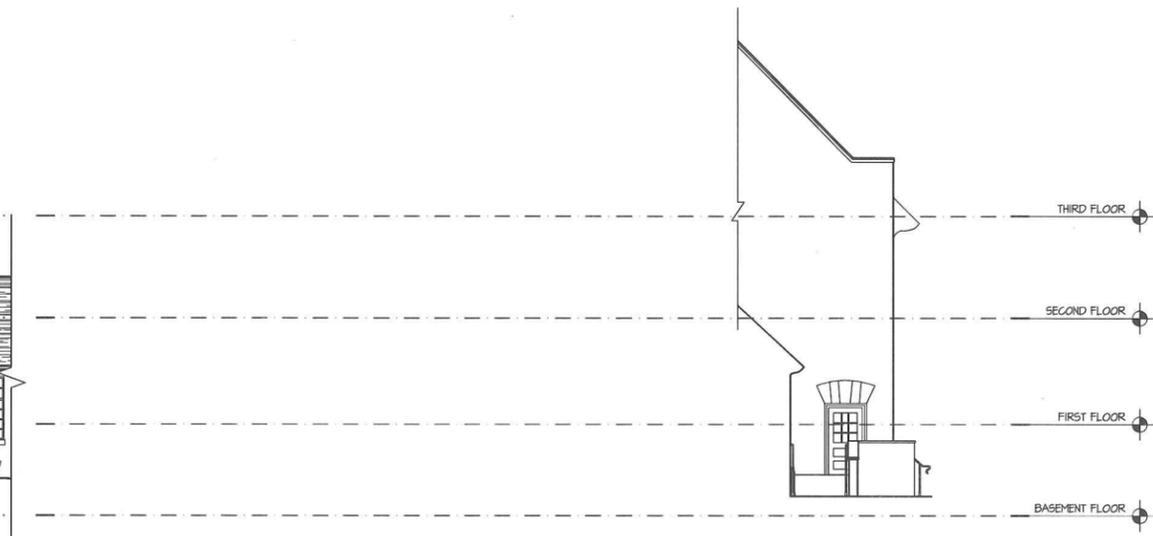

3 Proposed Partial North Elevation

SCALE: 1/8"=1'-0"

\\1423_ProposedElevations

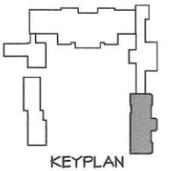

**CONTINUING CARE
RETIREMENT
COMMUNITY**

33 MIDDLE HIGHWAY
BARRINGTON, RI
SHINEARMONY
HOLDINGS, INC.

NO	DATE	BY	DESCRIPTION

© COPYRIGHT 2014
DURKEE BROWN VIVEIROS WERENFELS ARCHITECTS
UNAUTHORIZED USE IS PROHIBITED.

DATE: 04.22.2014

DRAWN BY: PYNB


JOB NO.: 1423

FILE: ..1423_01-E5-A300

**BELTON COURT
SOUTHEAST WING
EXT. ELEVATIONS**


A-300

FOR REFERENCE ONLY

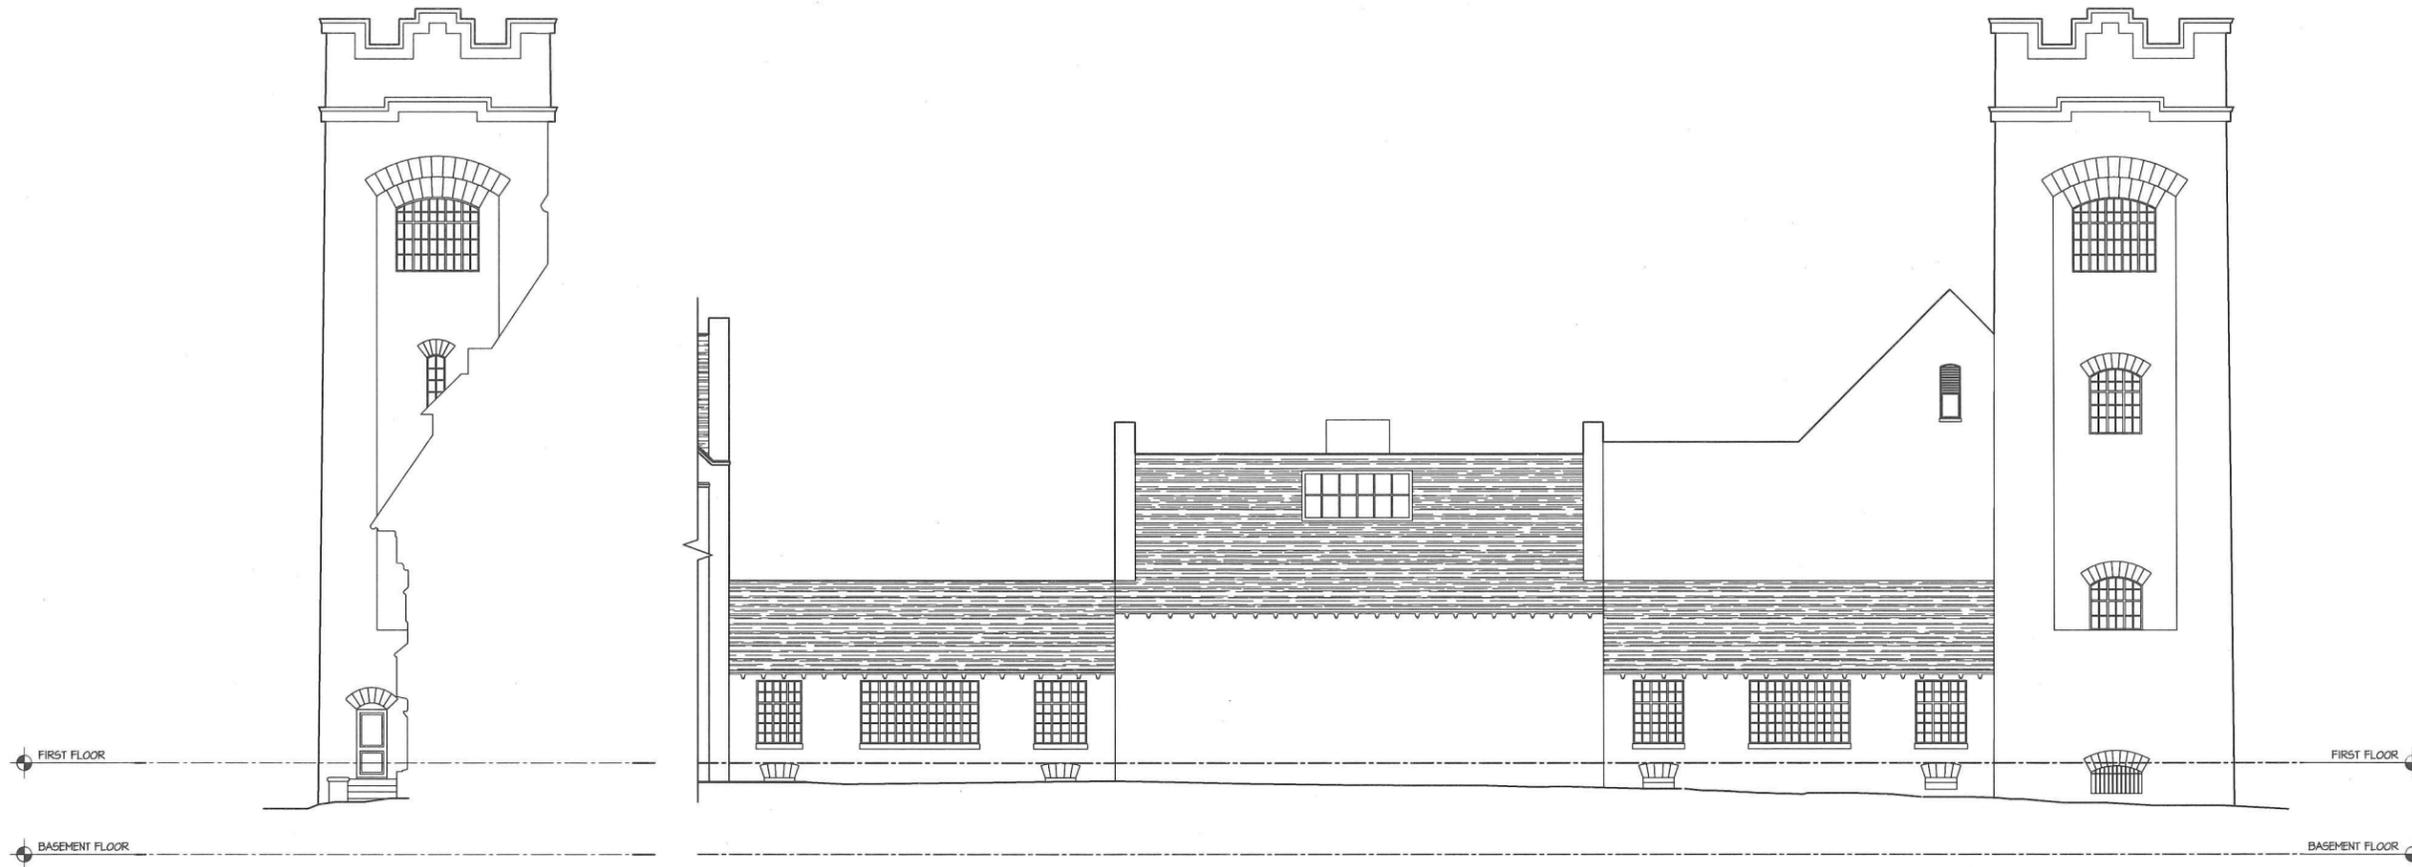

2 Proposed Partial Tower West Elevation
SCALE: 1/16"=1'-0"
\\1423_ProposedElevations


1 Proposed East Elevation
SCALE: 1/8"=1'-0"
\\1423_ProposedElevations

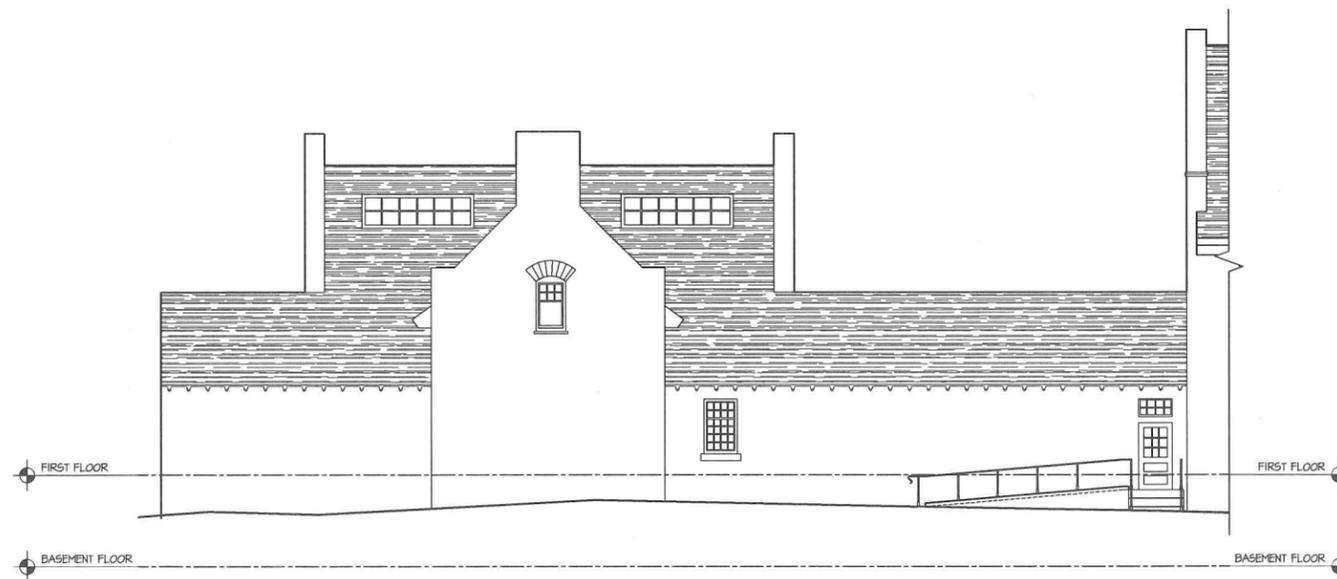

3 Proposed West Elevation
SCALE: 1/8"=1'-0"
\\1423_ProposedElevations

**DURKEE BROWN
VIVEIROS WERENFELS
ARCHITECTS**
T 401 831 1240 111 CHESTNUT STREET
F 401 331 1945 PROVIDENCE, RI 02903
www.durkeebrown.com

FOR REFERENCE
ONLY NOT FOR
CONSTRUCTION

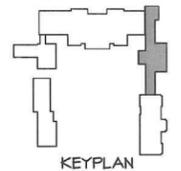

**CONTINUING CARE
RETIREMENT
COMMUNITY**

33 MIDDLE HIGHWAY
BARRINGTON, RI
SHINEHARMONY
HOLDINGS, INC.

NO	DATE	BY	DESCRIPTION

© COPYRIGHT 2014
DURKEE BROWN VIVEIROS WERENFELS ARCHITECTS
UNAUTHORIZED USE IS PROHIBITED.

DATE: 04.22.2014
DRAWN BY: PVB
JOB NO.: 1423
FILE: \\1423_02-EN-A300

**BELTON COURT
NORTHEAST WING
EXT. ELEVATIONS**

A-301
FOR REFERENCE ONLY


FOR REFERENCE
ONLY NOT FOR
CONSTRUCTION



1 Proposed North Elevation

SCALE: 1/8"=1'-0"

\\1423_ProposedElevations

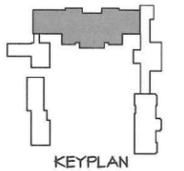

**CONTINUING CARE
RETIREMENT
COMMUNITY**

33 MIDDLE HIGHWAY
BARRINGTON, RI

SHINEARMONY
HOLDINGS, INC.

NO	DATE	BY	DESCRIPTION

© COPYRIGHT 2014
DURKEE BROWN VIVEIROS WERENFELS ARCHITECTS
UNAUTHORIZED USE IS PROHIBITED.

DATE: 04.22.2014

DRAWN BY: PNB

JOB NO.: 1423

FILE: \\1423_09-N-A300



2 Proposed South Elevation

SCALE: 1/8"=1'-0"

\\1423_ProposedElevations

**BELTON COURT
NORTH WING
EXT. ELEVATIONS**


A-302

FOR REFERENCE ONLY


**DURKEE BROWN
VIVEIROS WERENFELS
ARCHITECTS**

T 401 831 1240 111 CHESTNUT STREET
F 401 331 1945 PROVIDENCE, RI 02903
www.durkeebrown.com


FOR REFERENCE
ONLY NOT FOR
CONSTRUCTION

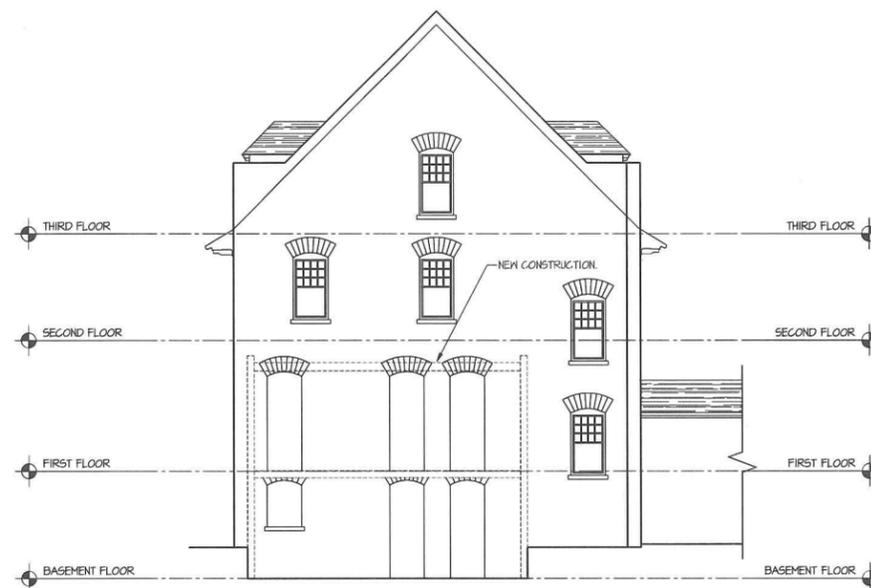

1 Proposed West Elevation
SCALE: 1/8"=1'-0" \\.V423_ProposedElevations

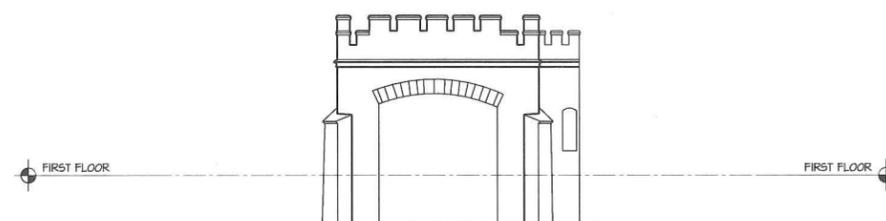

2 Porte Cochere East Elevation
SCALE: 1/8"=1'-0" \\.V423_ProposedElevations

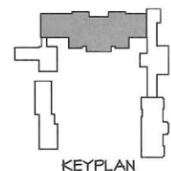

**CONTINUING CARE
RETIREMENT
COMMUNITY**

33 MIDDLE HIGHWAY
BARRINGTON, RI
SHINEHARMONY
HOLDINGS, INC.

NO	DATE	BY	DESCRIPTION
-	-	-	-
-	-	-	-
-	-	-	-
-	-	-	-

© COPYRIGHT 2014
DURKEE BROWN VIVEIROS WERENFELS ARCHITECTS
UNAUTHORIZED USE IS PROHIBITED.

DATE: 04.22.2014
DRAWN BY: PVB
JOB NO.: 1423
FILE: \.V423_03-N-A301

**BELTON COURT
NORTH WING
EXT. ELEVATIONS**

A-303

FOR REFERENCE ONLY




2 Proposed North Elevation
SCALE: 1/8"=1'-0" \..V423_ProposedElevations



1 Proposed West Elevation
SCALE: 1/8"=1'-0" \..V423_ProposedElevations




4 Proposed South Elevation
SCALE: 1/8"=1'-0" \..V423_ProposedElevations

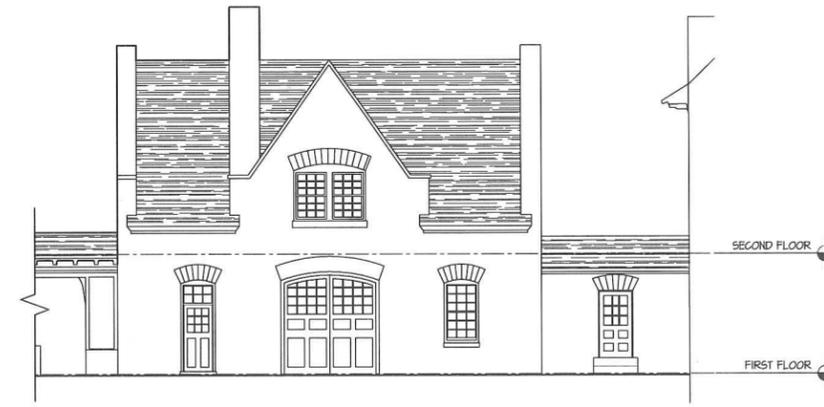

3 Proposed East Elevation
SCALE: 1/8"=1'-0" \..V423_ProposedElevations

**DURKEE BROWN
VIVEIROS WERENFELS
ARCHITECTS**
T 401 831 1240 111 CHESTNUT STREET
F 401 331 1945 PROVIDENCE, RI 02903
www.durkeebrown.com

FOR REFERENCE
ONLY NOT FOR
CONSTRUCTION

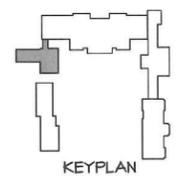

**CONTINUING CARE
RETIREMENT
COMMUNITY**
33 MIDDLE HIGHWAY
BARRINGTON, RI
SHINEARMONY
HOLDINGS, INC.


NO	DATE	BY	DESCRIPTION

© COPYRIGHT 2014
DURKEE BROWN VIVEIROS WERENFELS ARCHITECTS
UNAUTHORIZED USE IS PROHIBITED.

DATE: 04.22.2014
DRAWN BY: PVB
JOB NO.: 1423
FILE: \..V423_04-WN-A300

**BELTON COURT
NORTHWEST WING
EXT. ELEVATIONS**
A-304
FOR REFERENCE ONLY

FOR REFERENCE
ONLY NOT FOR
CONSTRUCTION

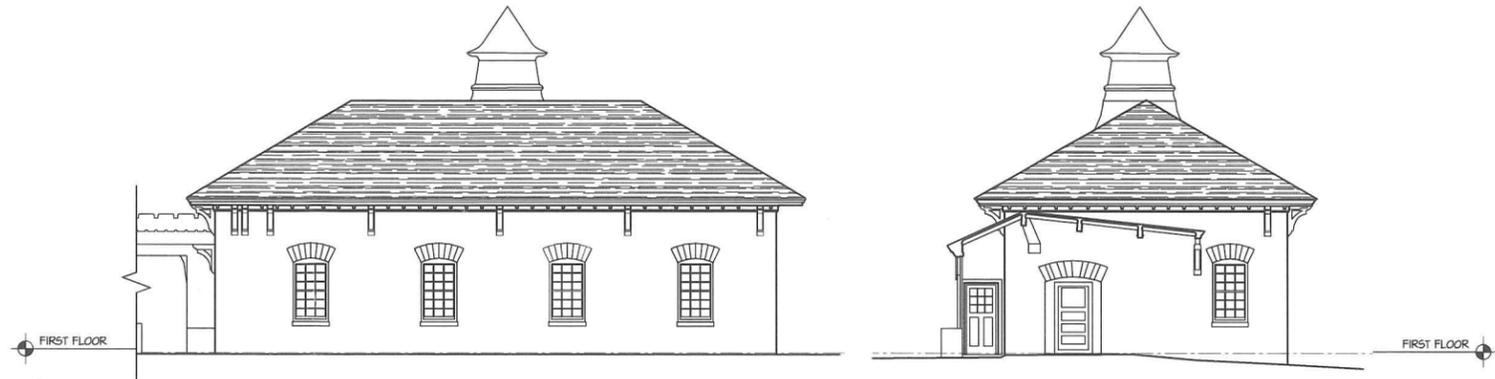

2 Proposed West Elevation
SCALE: 1/8"=1'-0"

\\V423_ProposedElevations


1 Proposed North Elevation
SCALE: 1/8"=1'-0"

\\V423_ProposedElevations



3 Proposed East Elevation
SCALE: 1/8"=1'-0"

\\V423_ProposedElevations

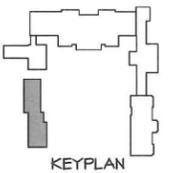

**CONTINUING CARE
RETIREMENT
COMMUNITY**

33 MIDDLE HIGHWAY
BARRINGTON, RI

SHINEARMONY
HOLDINGS, INC.

NO	DATE	BY	DESCRIPTION

© COPYRIGHT 2014
DURKEE BROWN VIVEIROS WERENFELS ARCHITECTS
UNAUTHORIZED USE IS PROHIBITED.

DATE: 04.22.2014

DRAWN BY: FXB

JOB NO.: 1423

FILE: ..\V423_05-H6-A300

**BELTON COURT
SOUTHWEST WING
EXT. ELEVATIONS**

A-305

FOR REFERENCE ONLY